

FOR CONTINUATION SEE DRG. 5144-DW-01

K

K

2100x1000 FAI CONNECTION TO LOUVRE

950x730 FAI CONNECTION TO LOUVRE

J

J

02

03


02

03

SECTION A-A

SECTION B-B

PLANT SPACE
NN. 3. 306

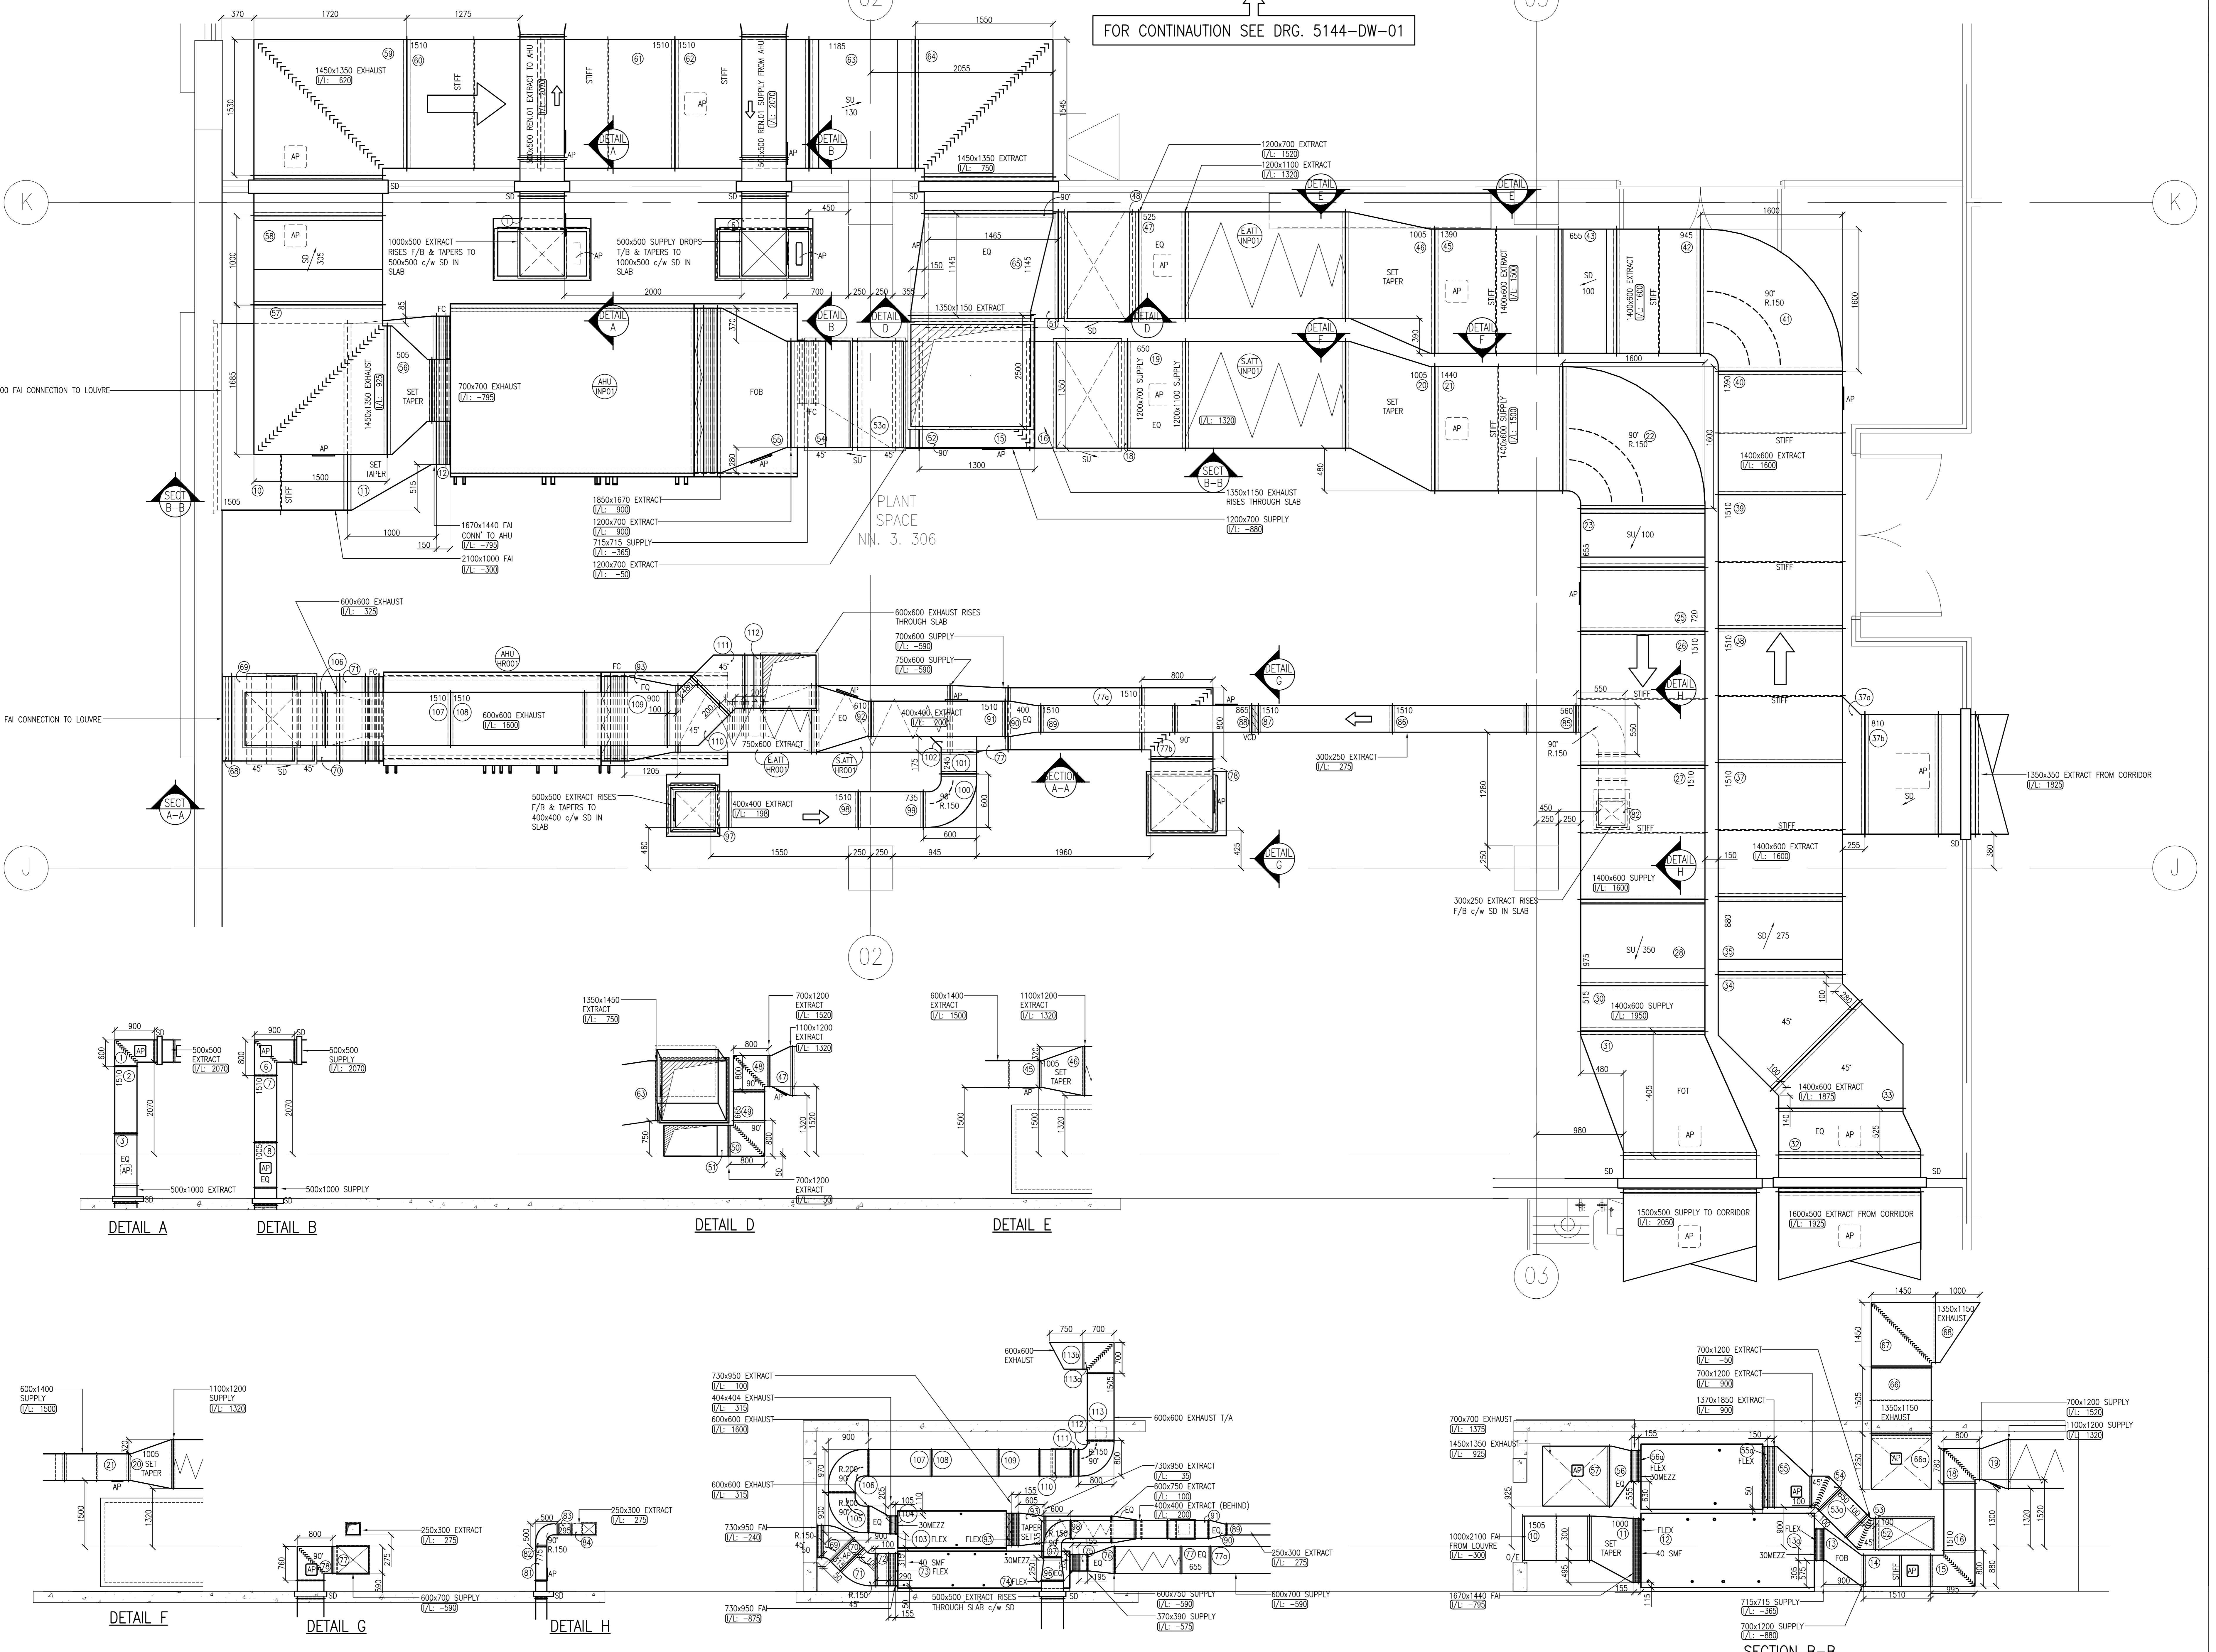

DETAIL A

DETAIL B

DETAIL D

DETAIL E

DETAIL F

DETAIL G

DETAIL H

